



Orientation (North)

Site Plan Scale 1/500

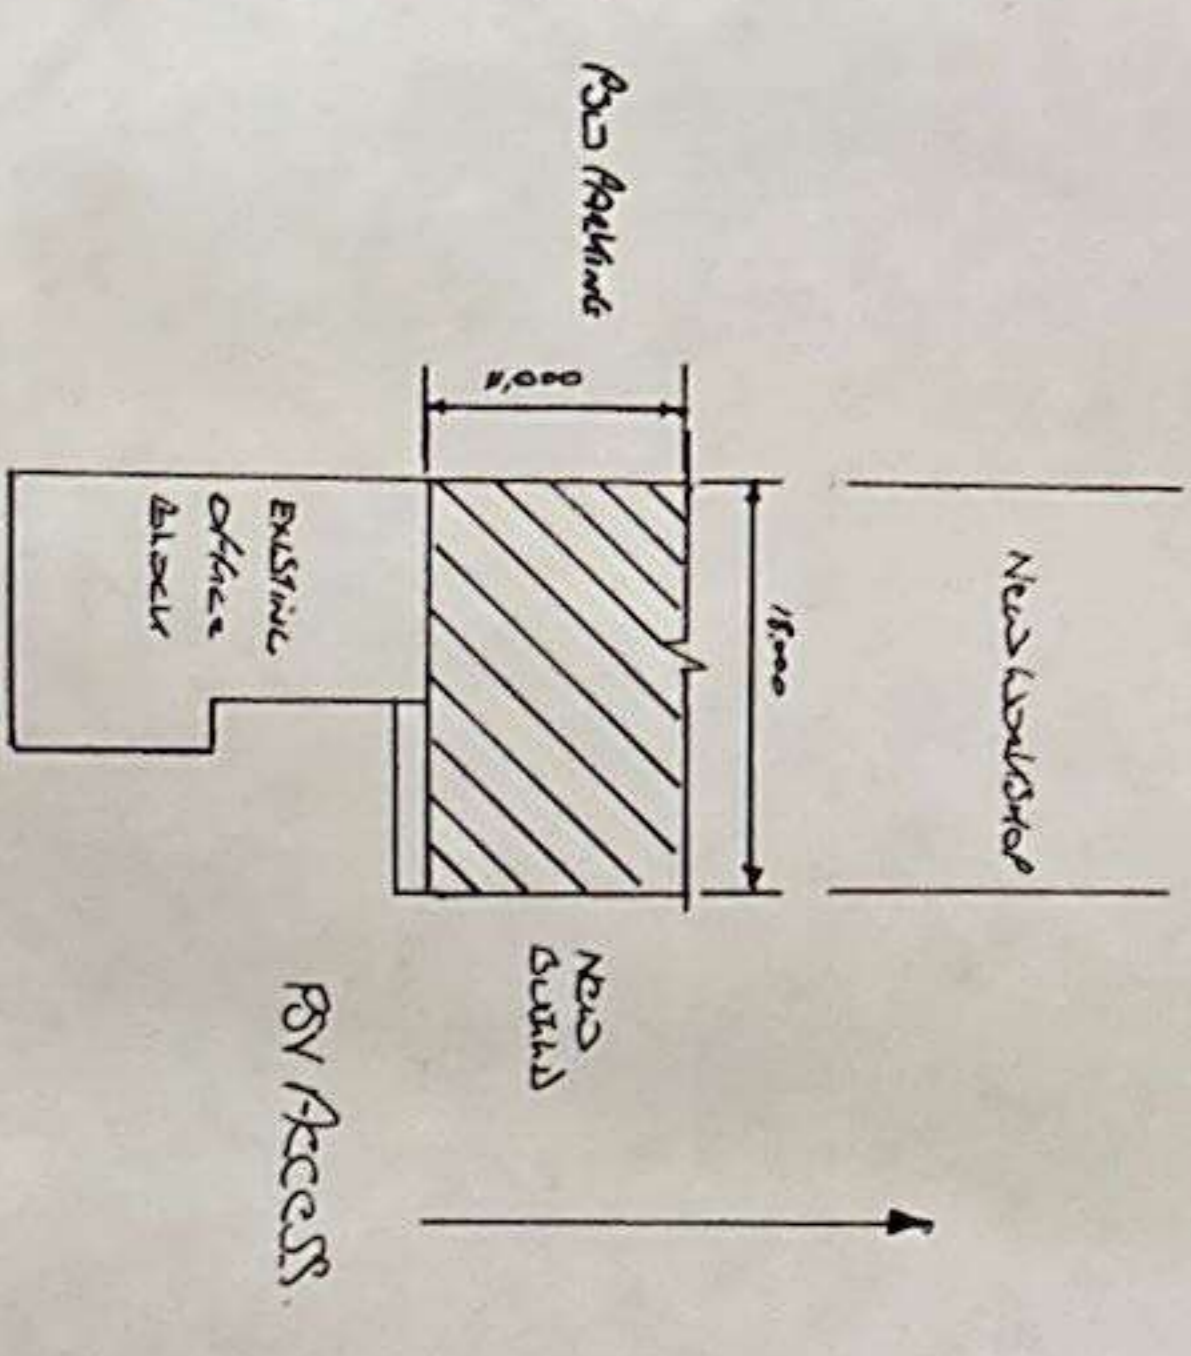

RSD PAINTING AREA

Dimensions

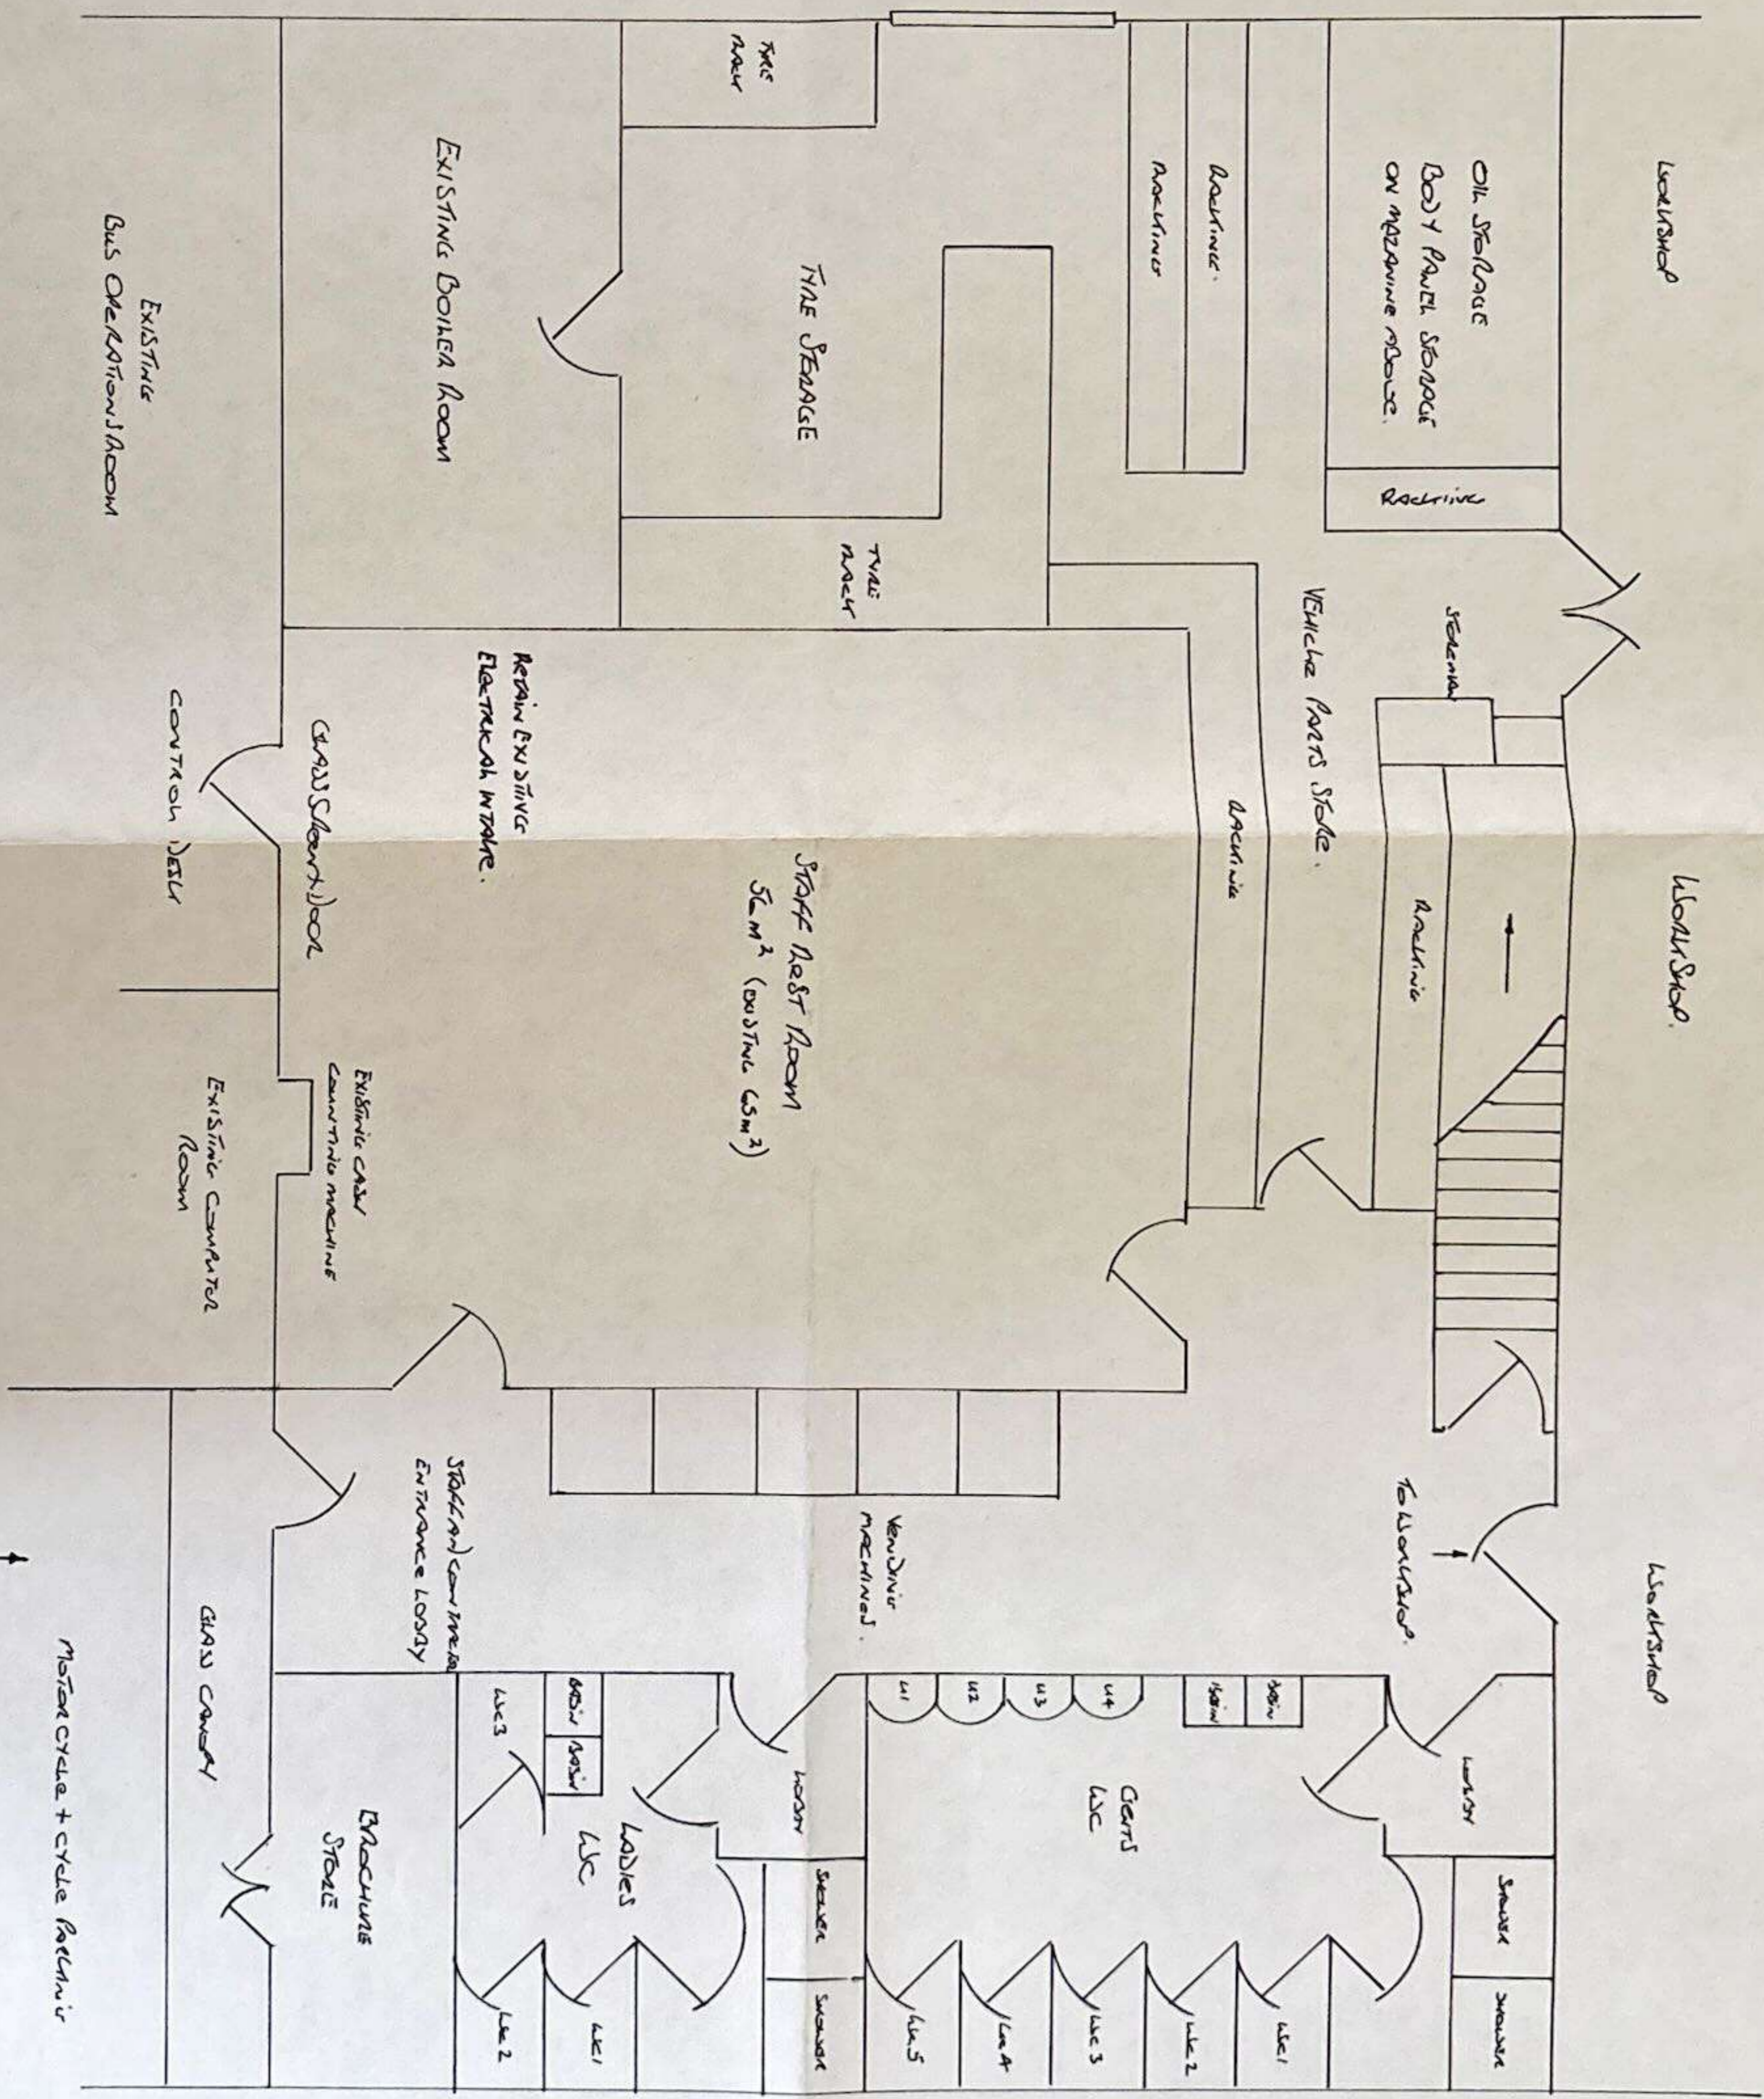

Plan views of staff and stores area
 West - Ground Floor Area.
 Scale 1:50 DRAWN 1/14/87
 ERM CONCEPT GROUP