


Blenheim Road.

WORKSHOP


EXISTING LAYOUT

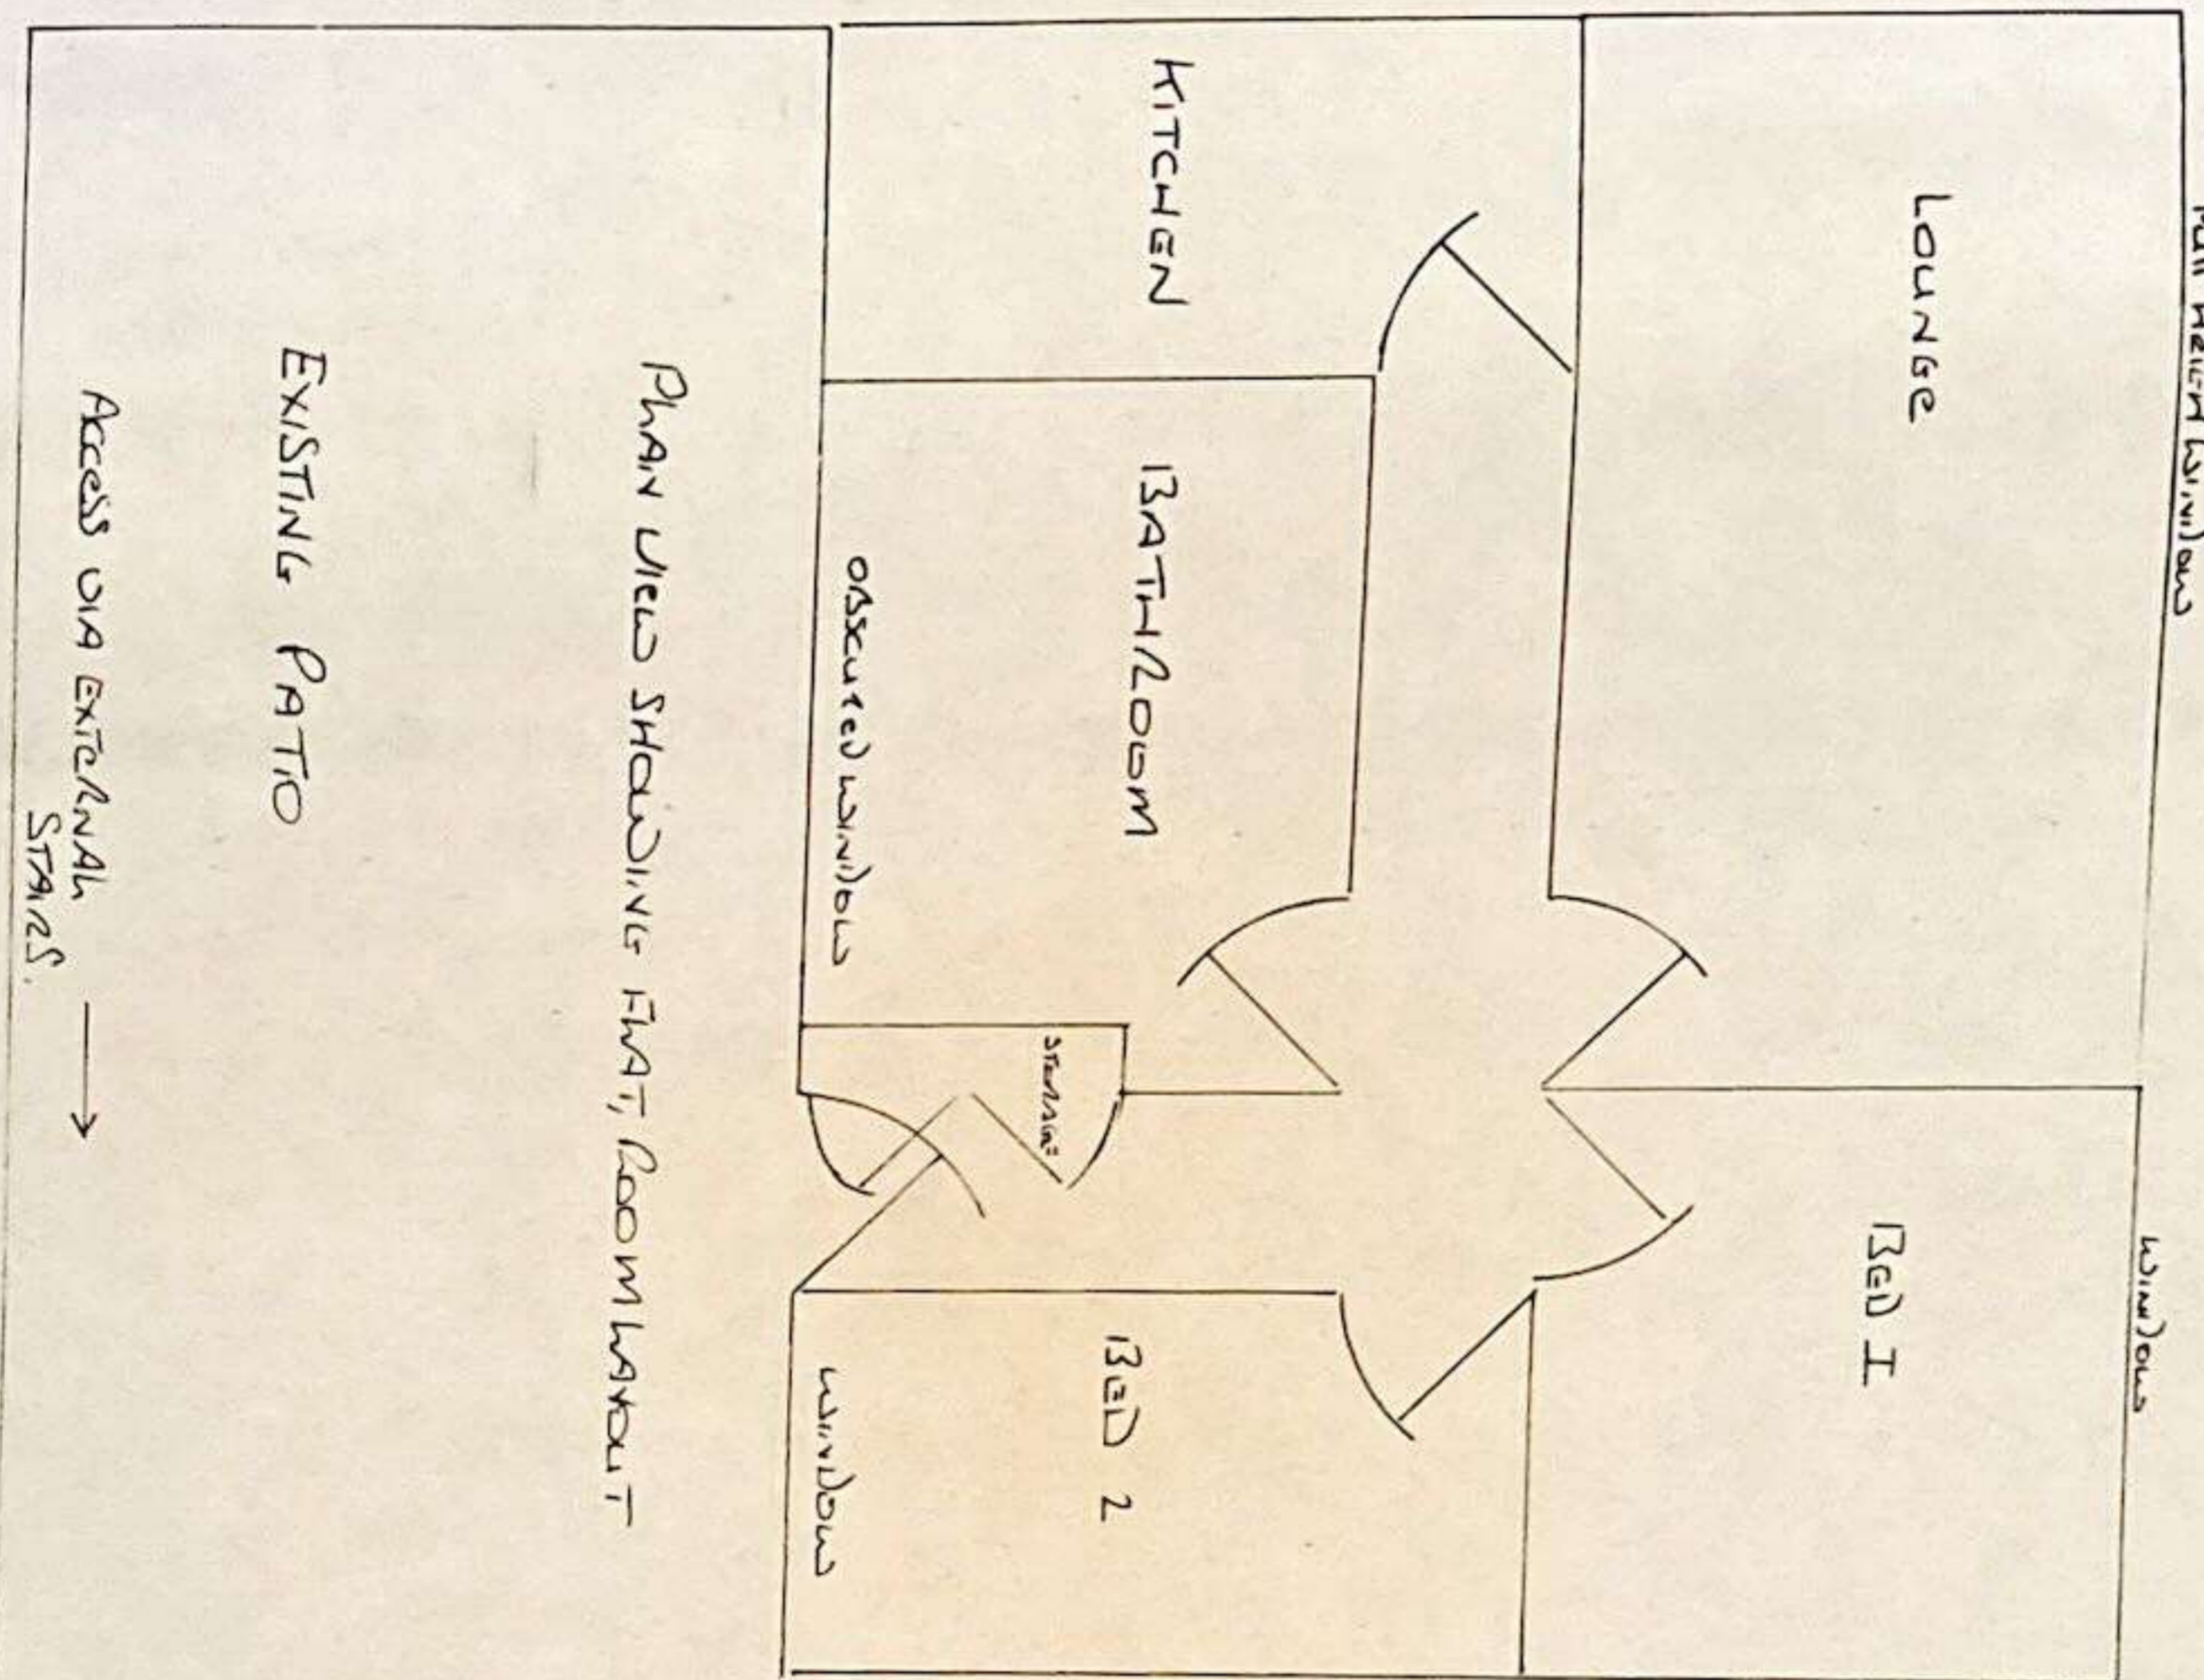

Public Footpath

WORKSHOP

PROPOSED LAYOUT

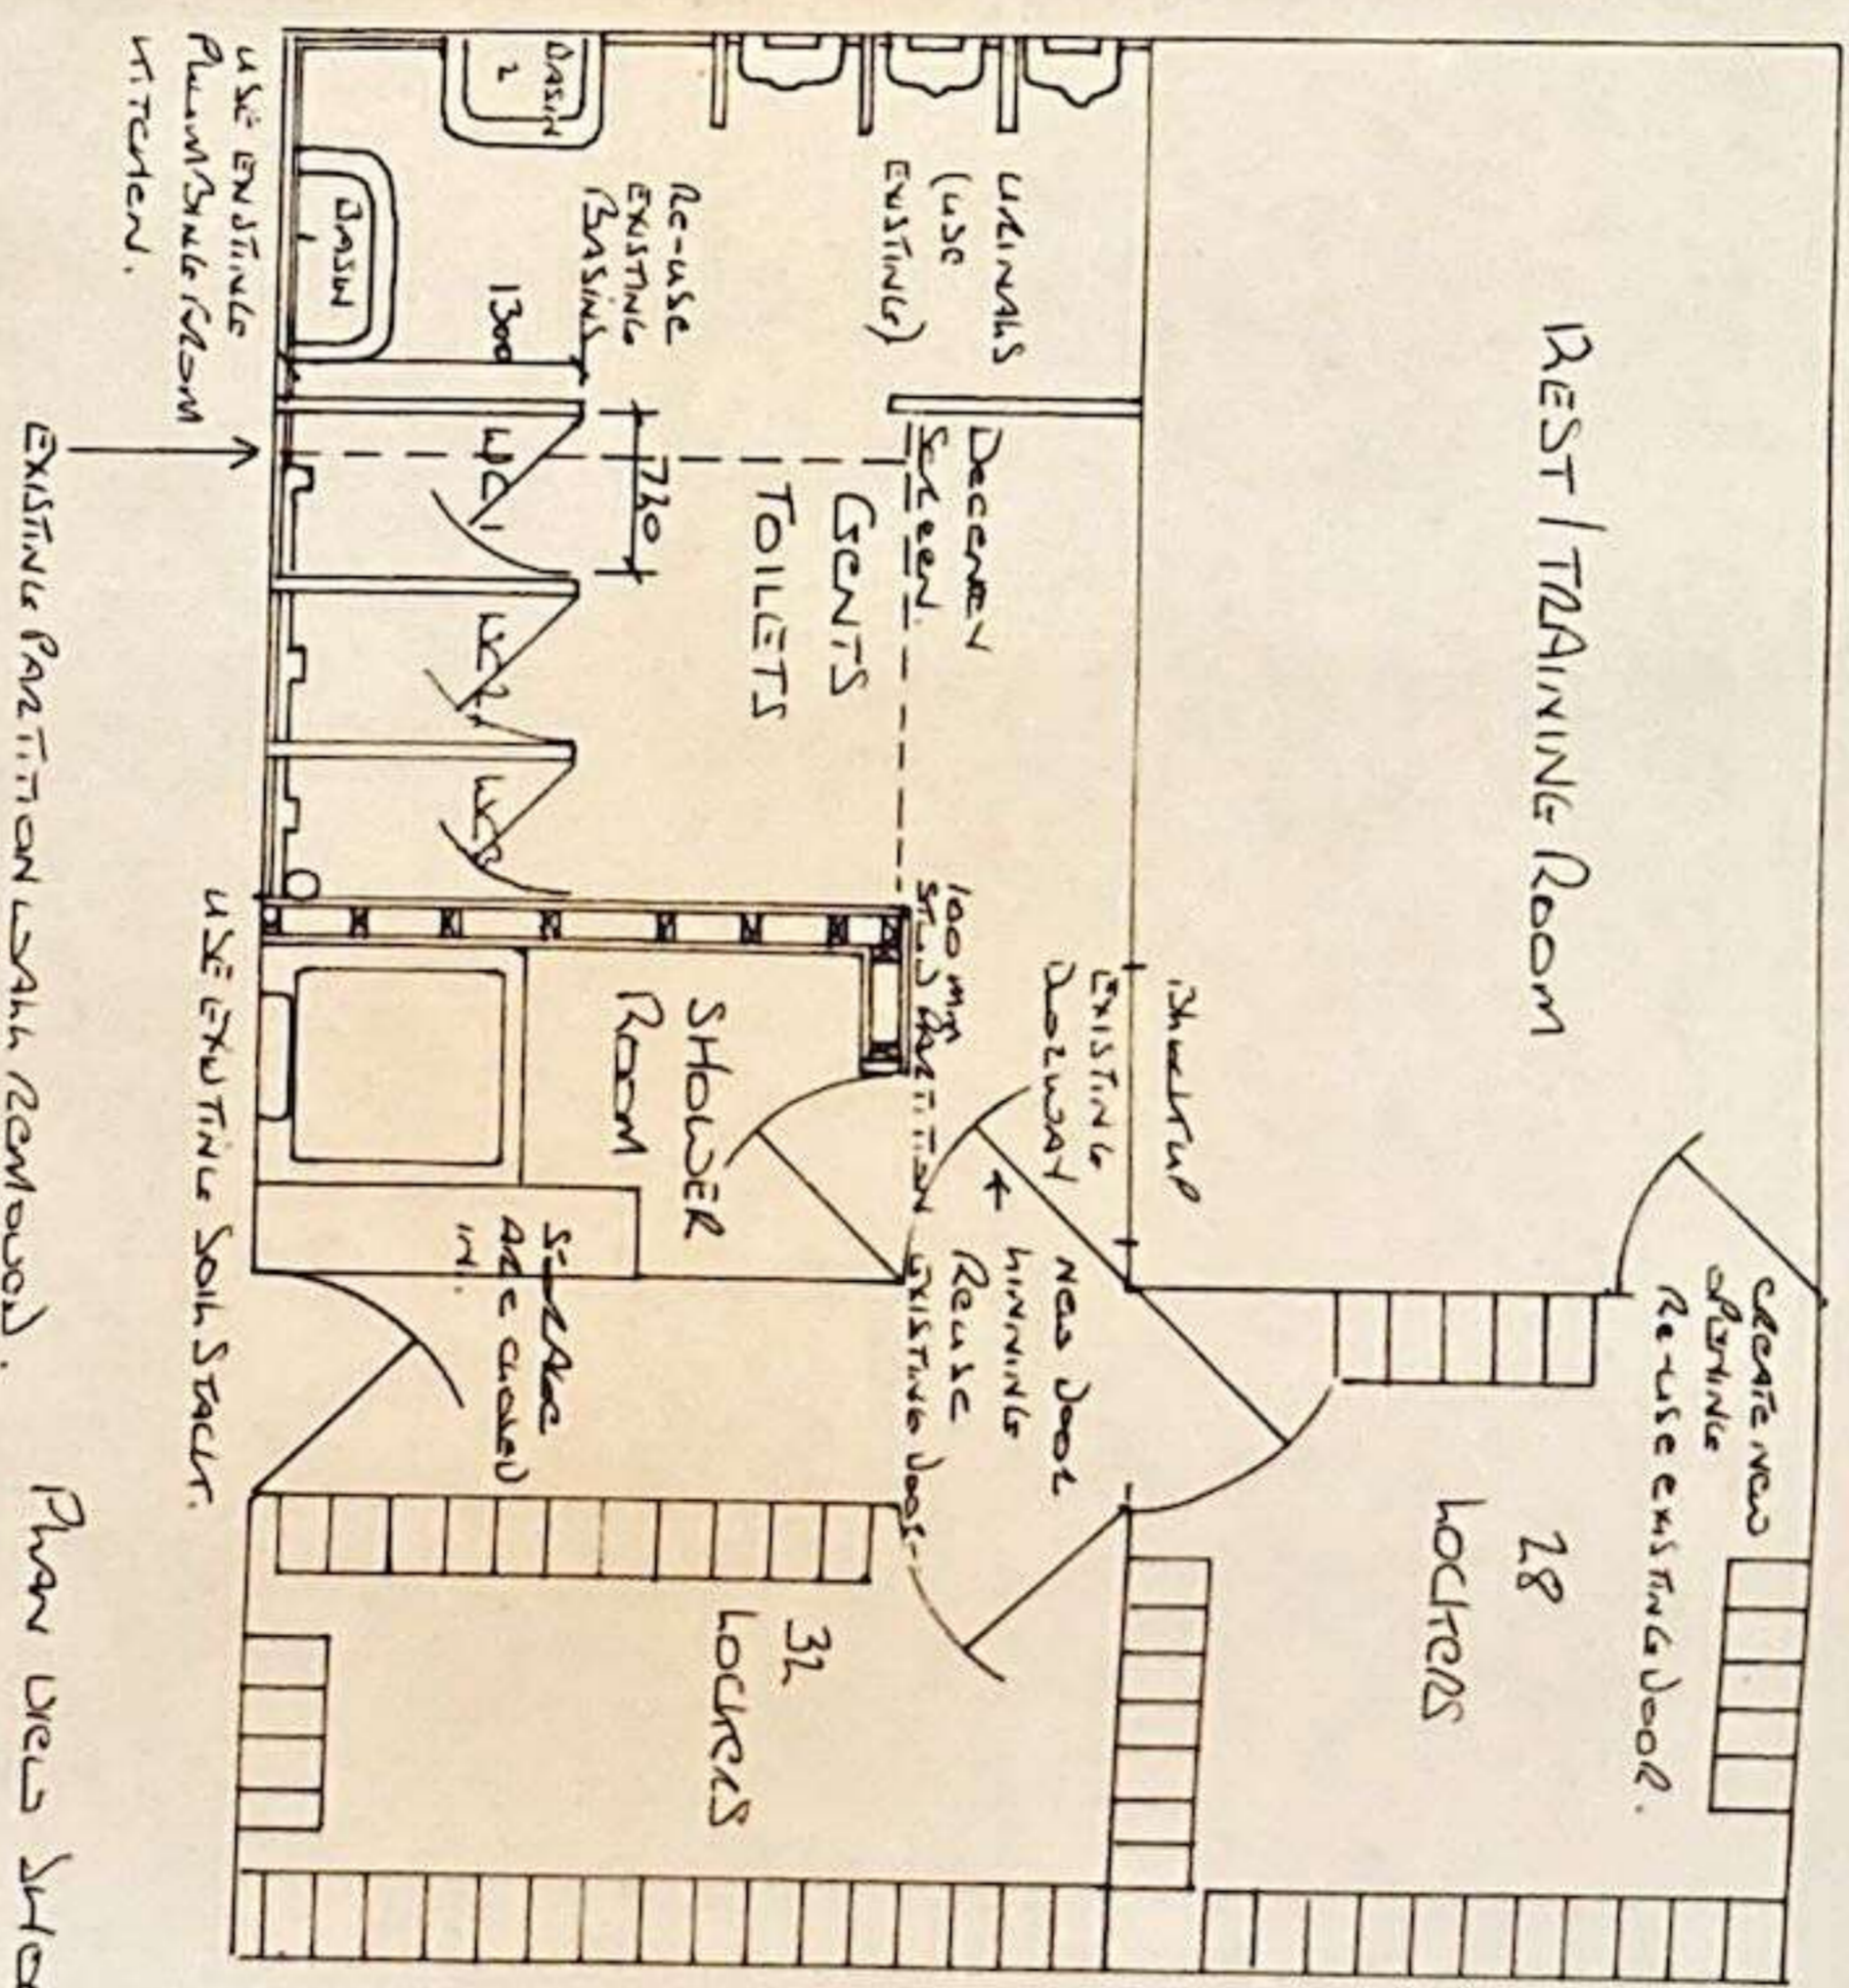

Plan view showing Proposed Room layout to accommodate sports locker space and Rest/Training Room.

PLAN VIEW, SHEDDING PROPOSED CONVERSION OF RESIDENTIAL FIRM ABOVE FROM GARAGE.
 H.A. REICHMANN LTD DRAWN 17/1/95 SCALE 1:50
 ALL DIMENSIONS IN M.