



EXISTING LAYOUT

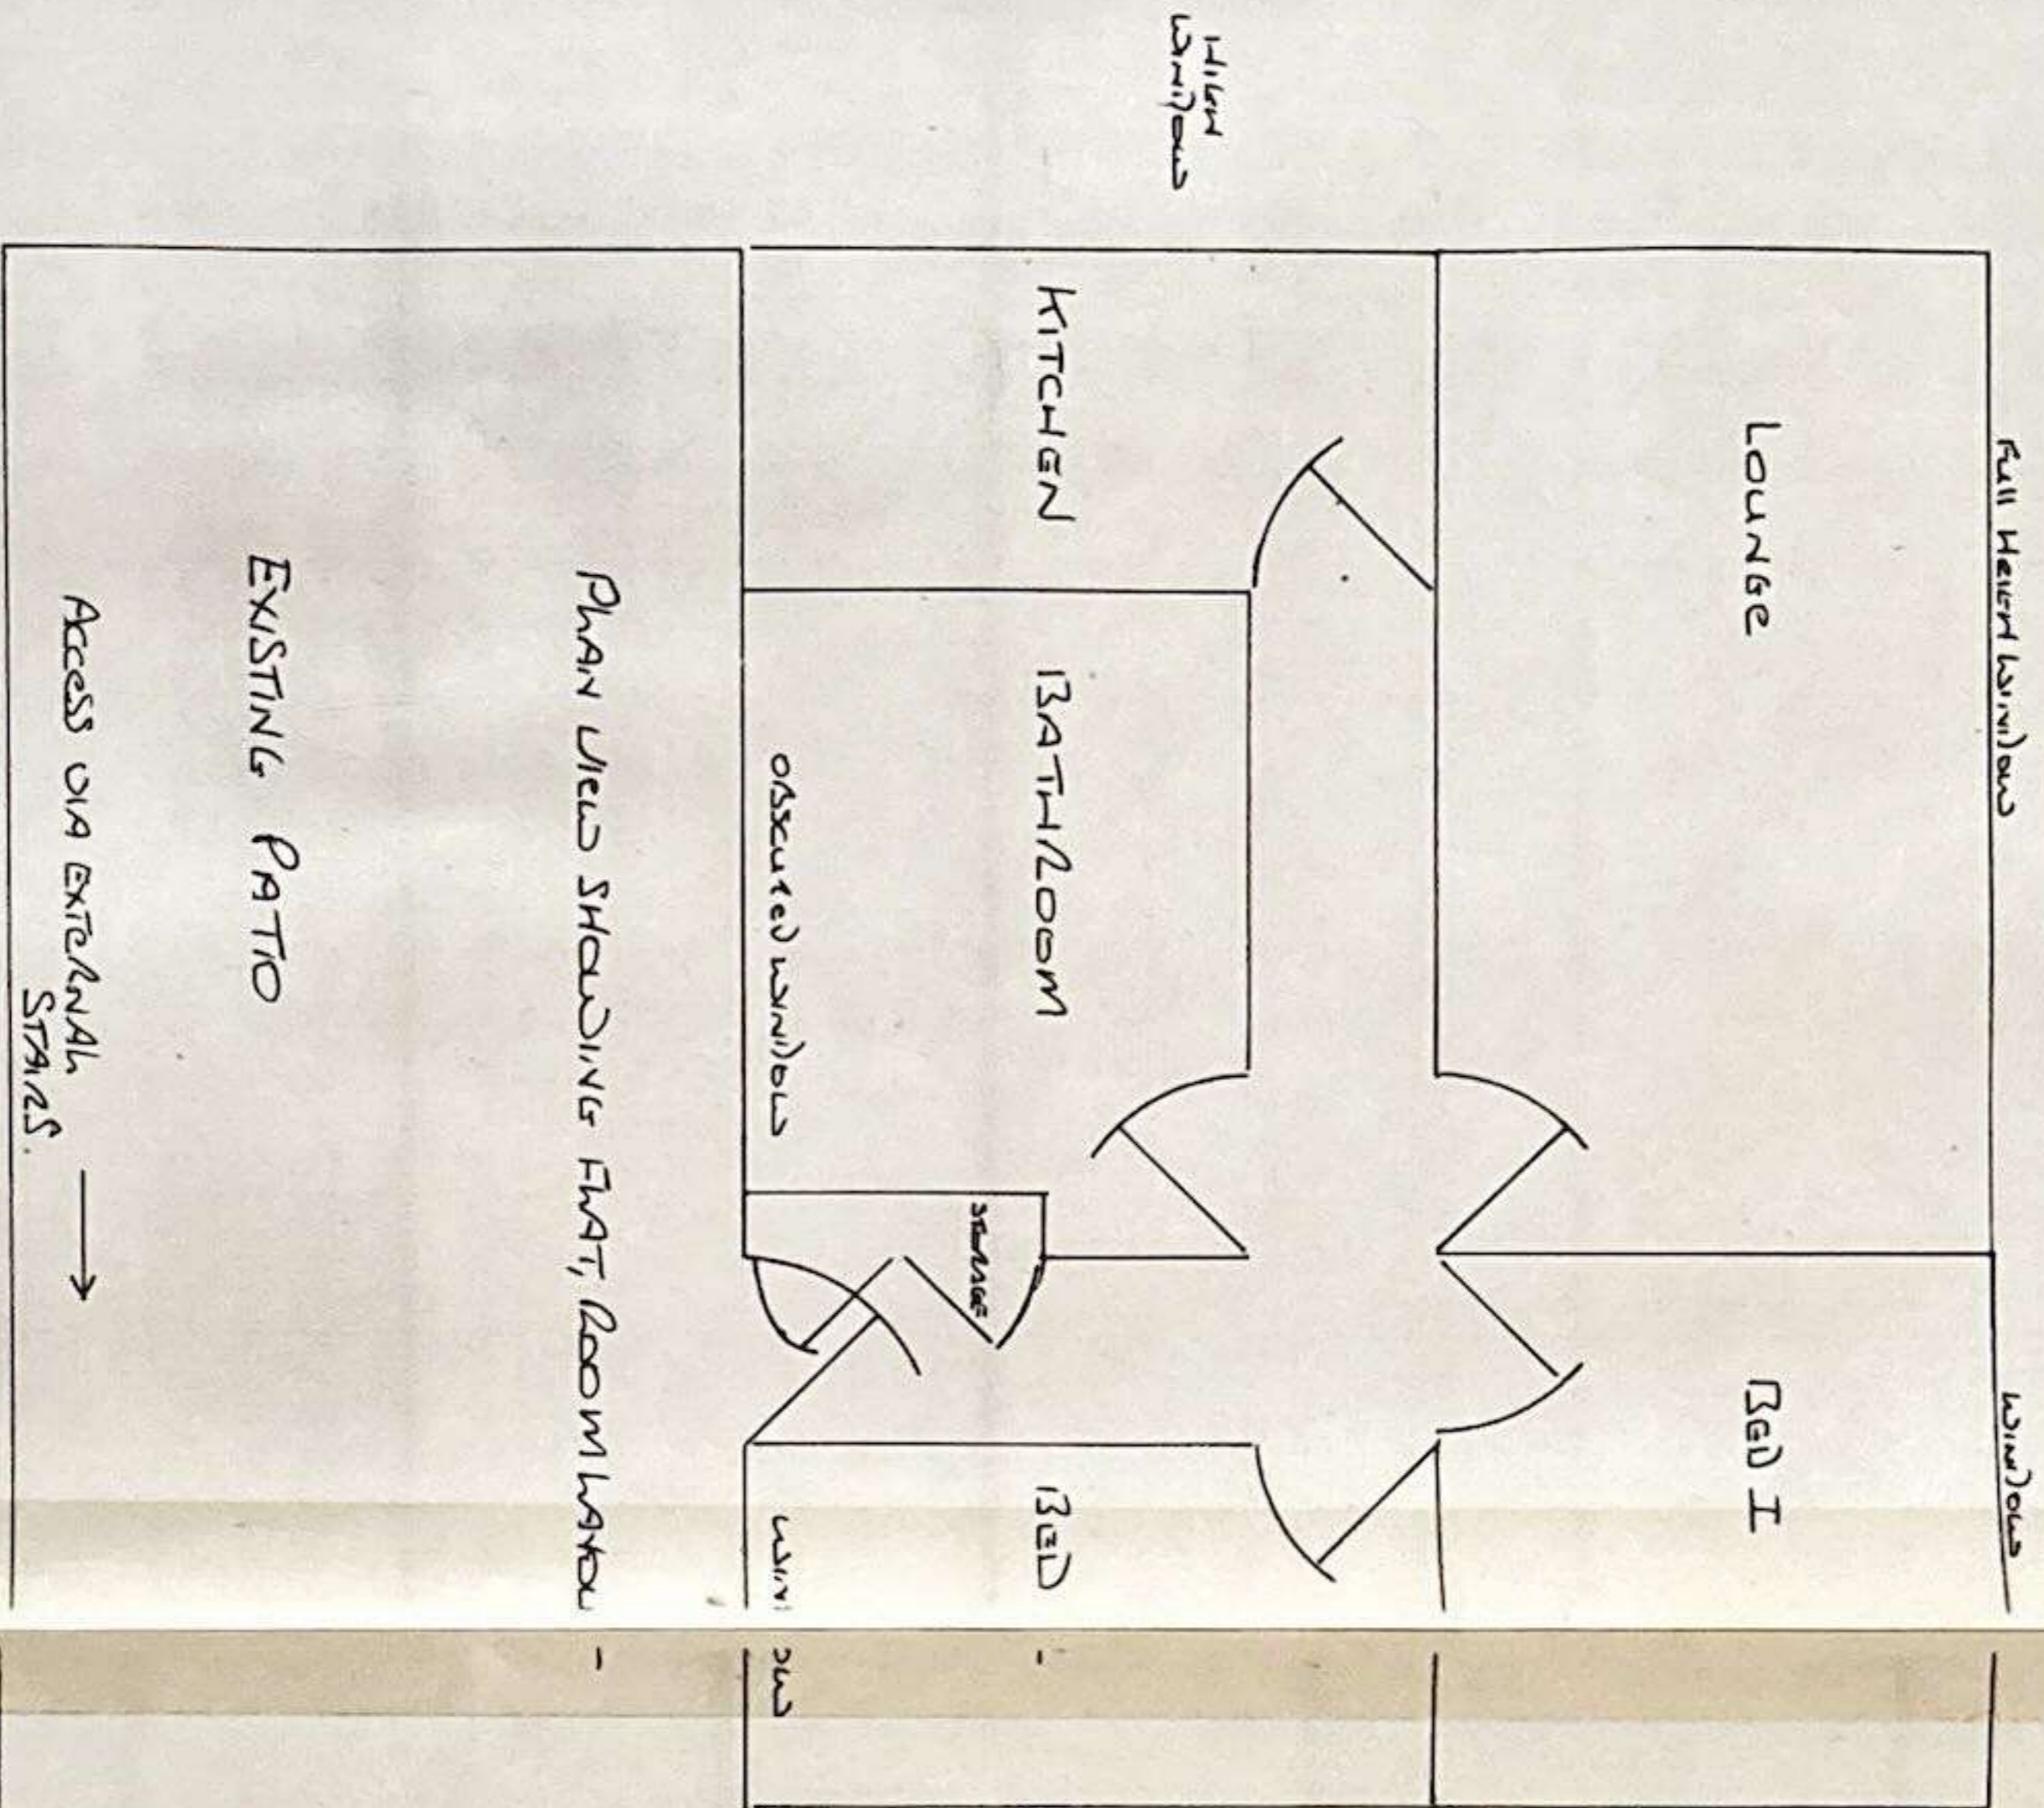

PROPOSED LAYOUT

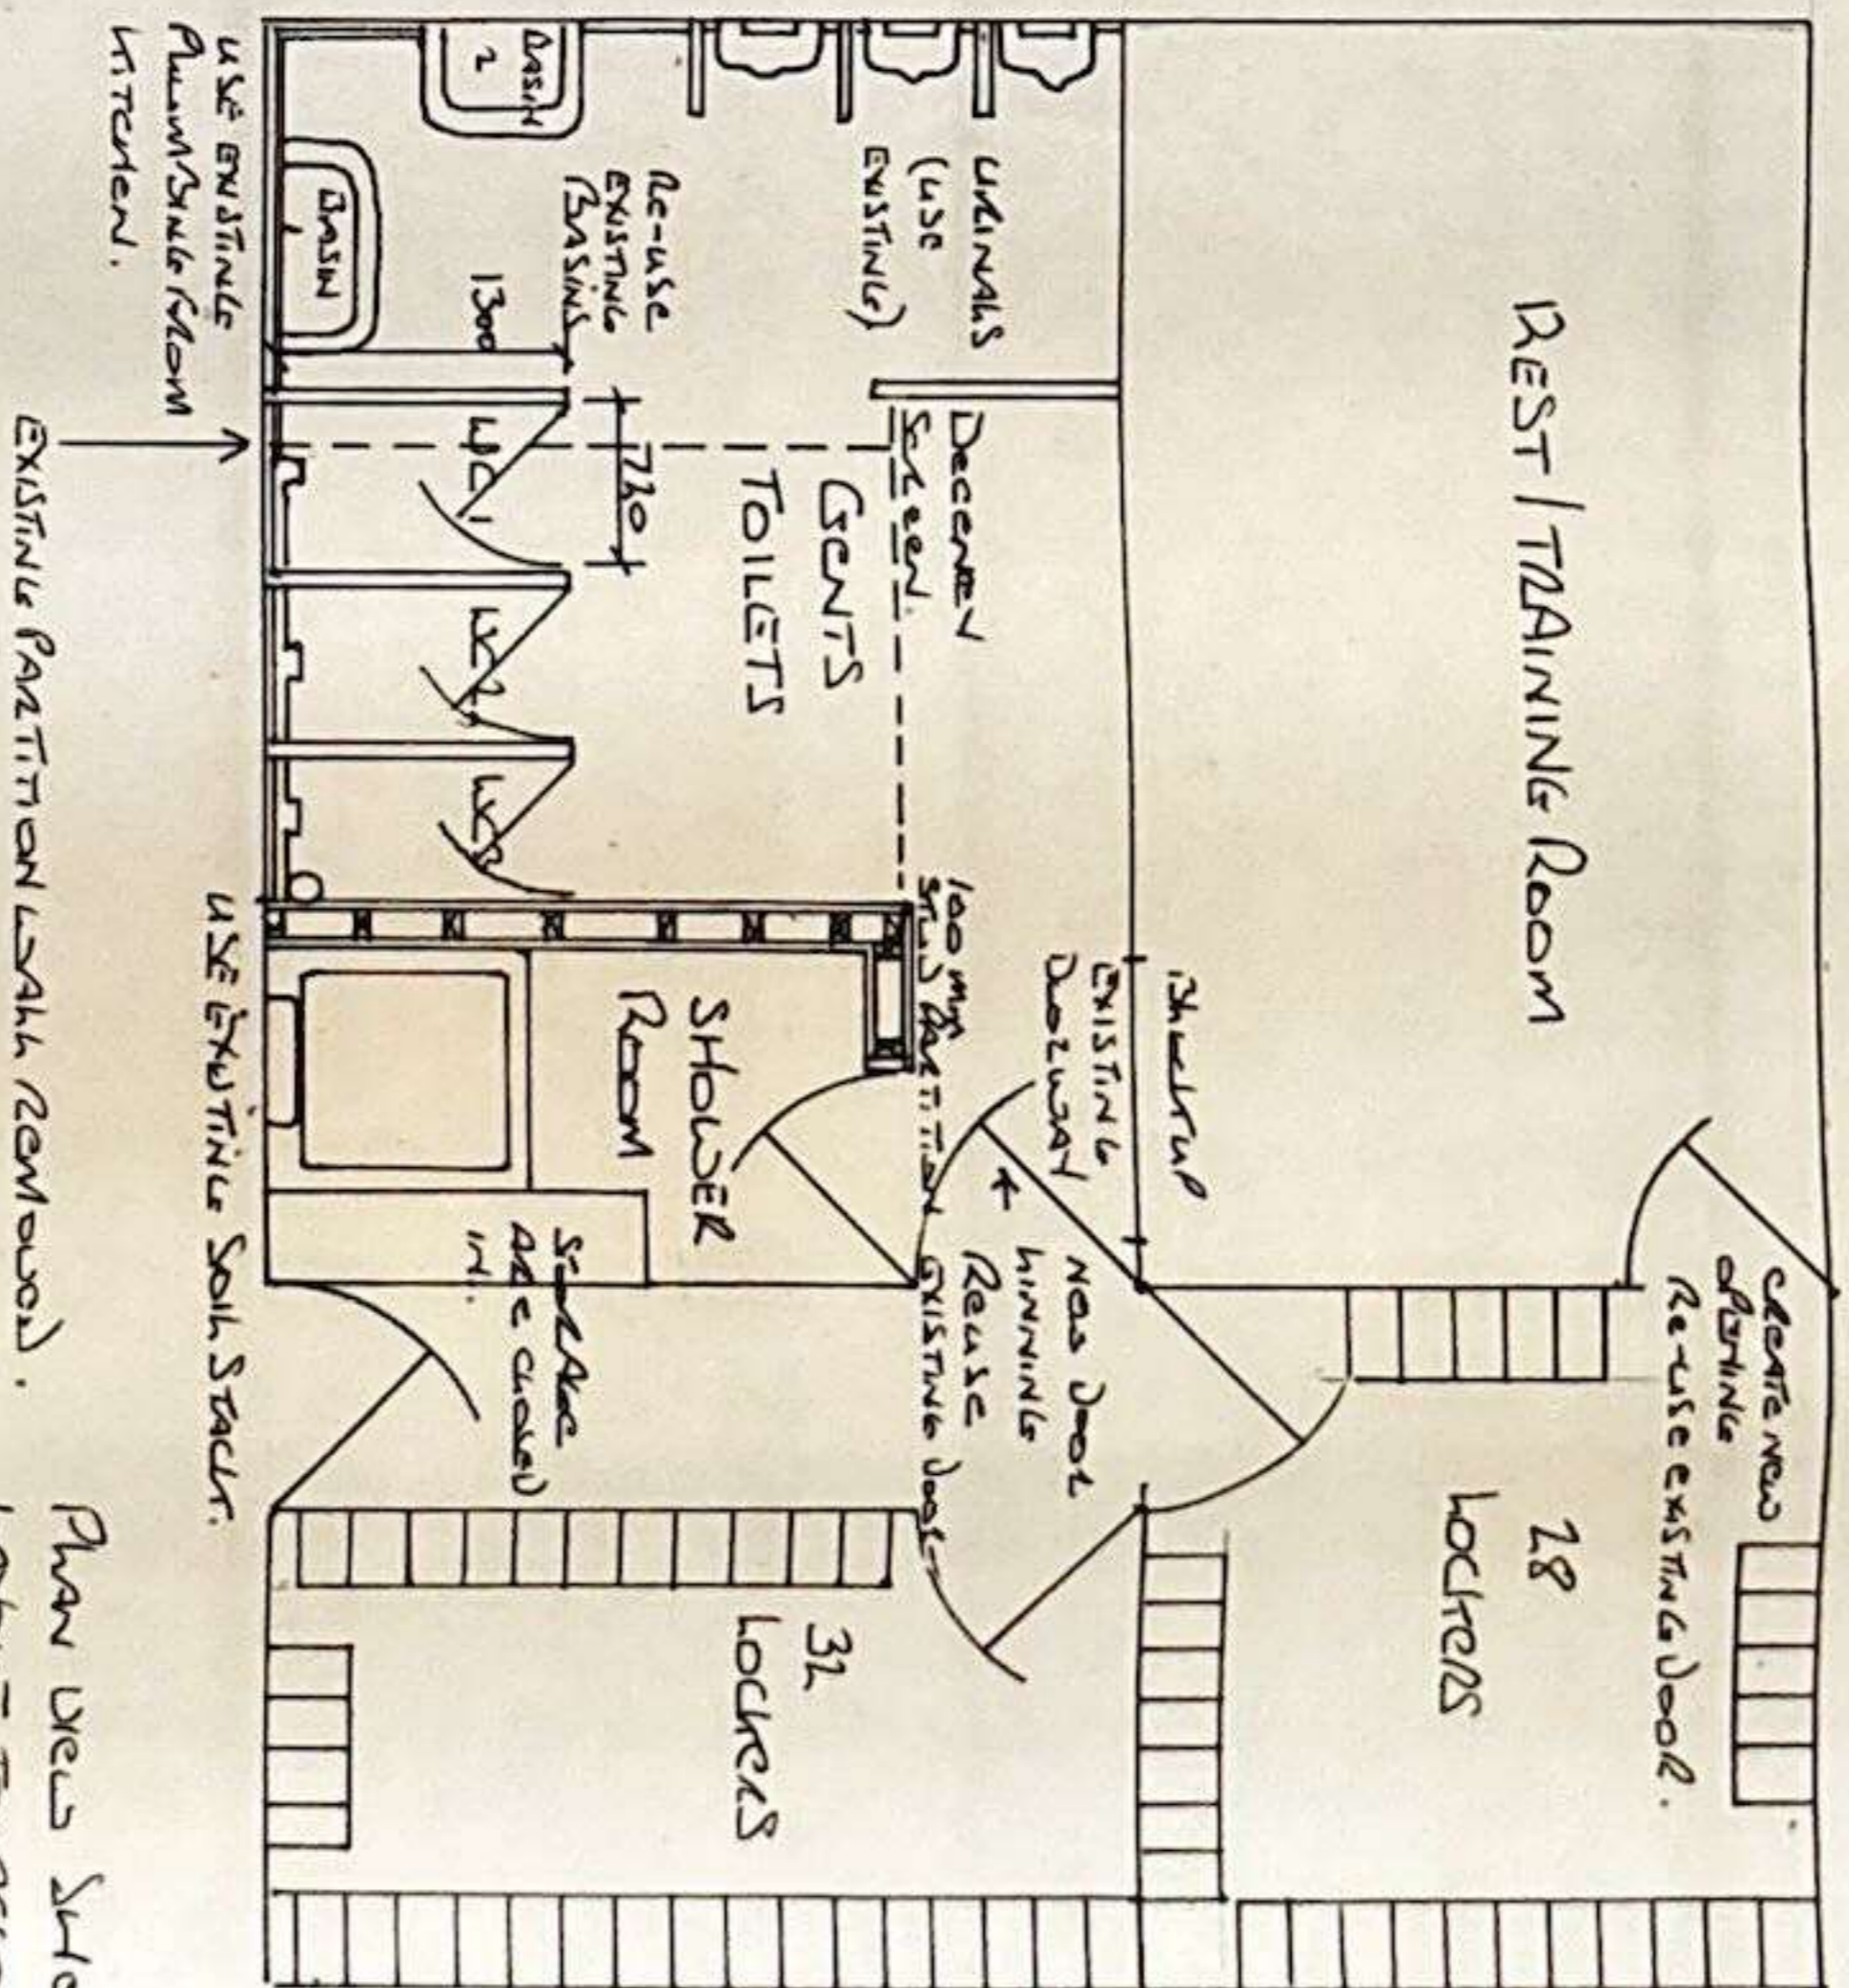

Plan Views Shading Proposed Room Layout to accommodate Staff lockers Space and Rest/Training Room.

Plan Views Shading Proposed Consideration of Re-Use of Existing Flat Base From Car Park.  
H.A. Richmond LTD Drawn 17/11/96 Scale 1:50 All Dimensions mm.