

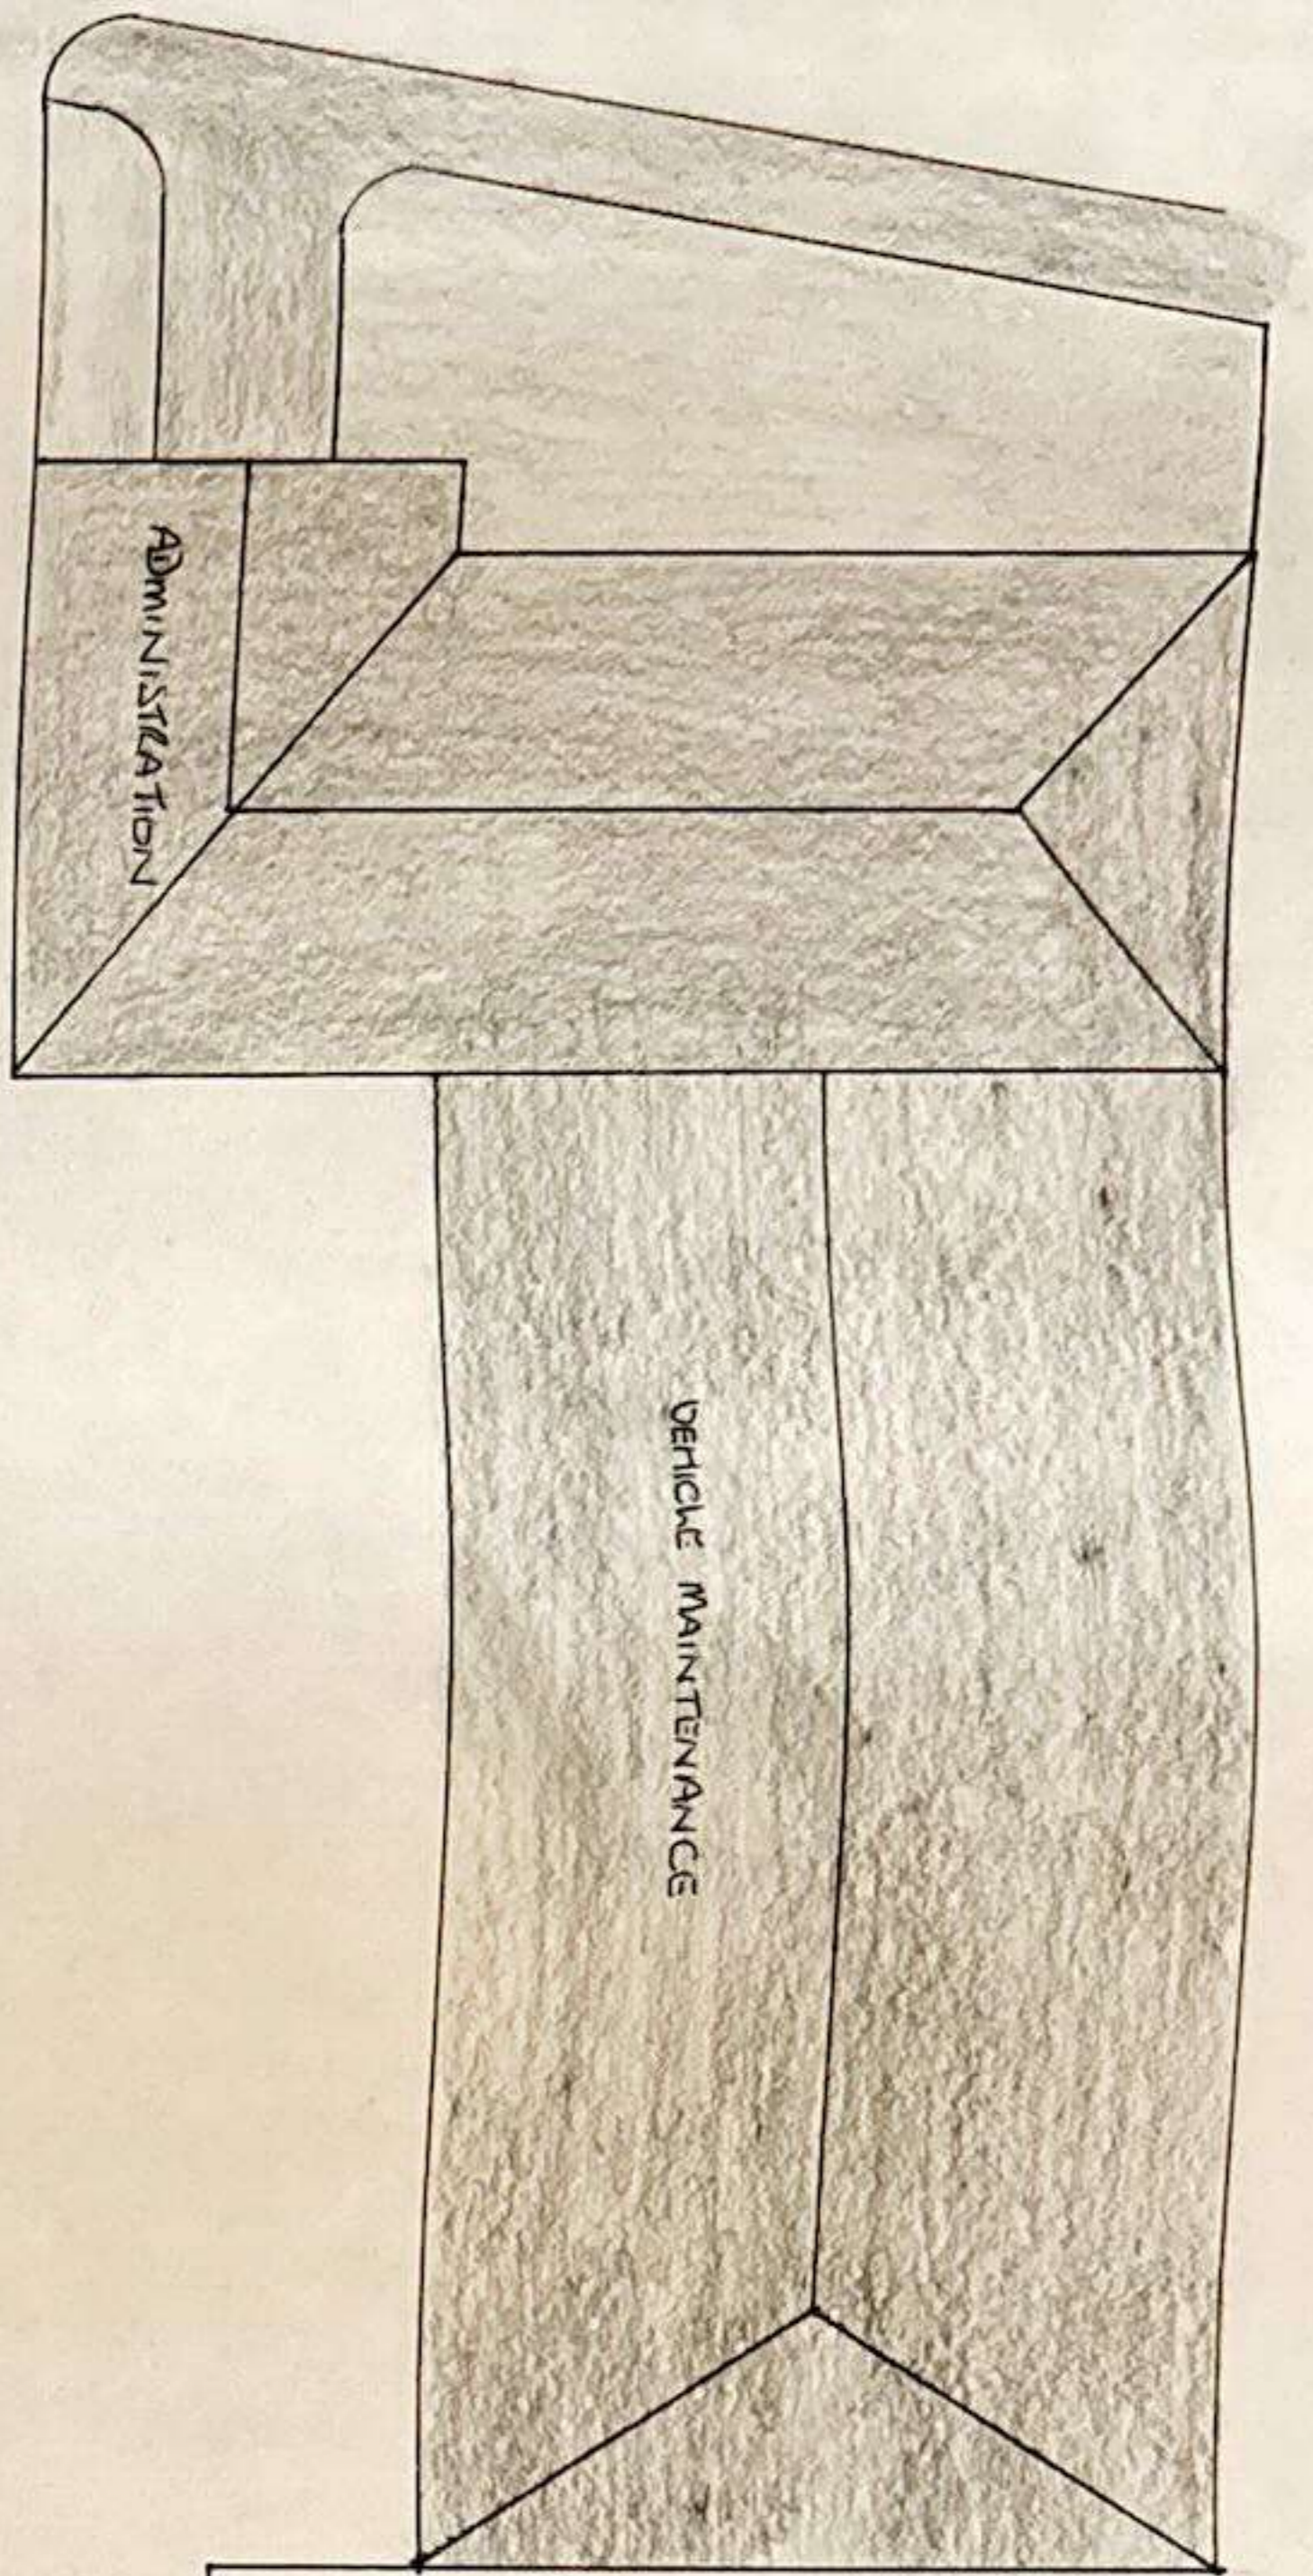


BLENHEIM ROAD

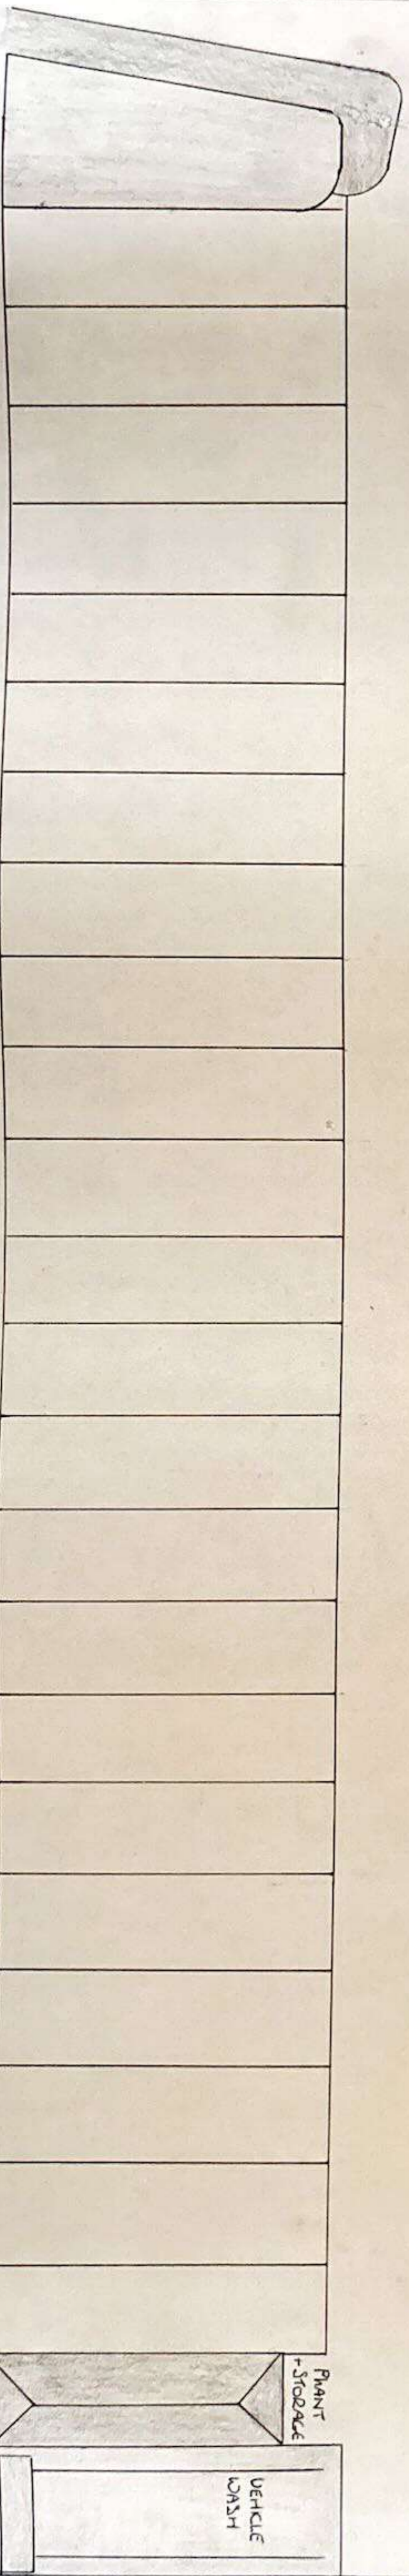

WORKS

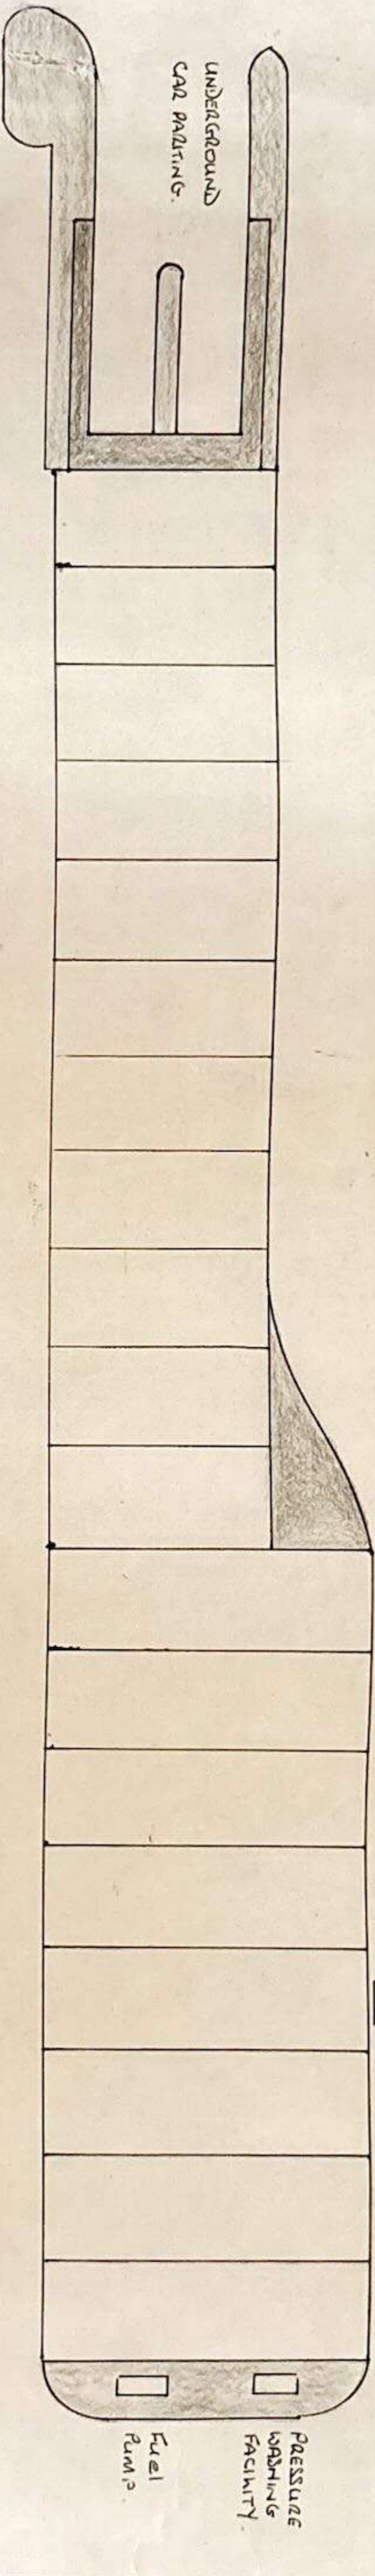

SITE ENCLOSED BY CHAIN LINK FENCING 3.5m HIGH.  
 ROADWAY TO COMPOUND AREA  
 ELECTRICAL CABLES AND SERVICES TO ALL ACCESS POINTS.  
 FRONT BOUNDARY IN 9" DISTANCE TO MAIN BUILDINGS  
 UNDERGROUND GAS PIPES WITH CAPACITY FOR 50 CARS

MAIN VEHICLE BAYS 15m x 4m  
 SMALL VEHICLE BAYS 9m x 4m  
 ACCESS AREA 14m  
 DAY MAINTENANCE AREA  
 LIFTS & VEHICLE LIFT: DAY BODY REPAIR SHOP

175m<sup>2</sup> OFFICE ACCOMMODATION ON TWO FLOORS.  
 AREAS TO FRONT OF BUILDING AND TO WORK WITH LANDSCAPE

PROPOSAL FOR NEW SITE LAYOUT  
 EPSOM COACHES, BLENHEIM ROAD  
 EPSOM SURVEY SCALE 1:100

6<sup>th</sup> JANUARY 91