


Blenheim Road.

30/12/97.

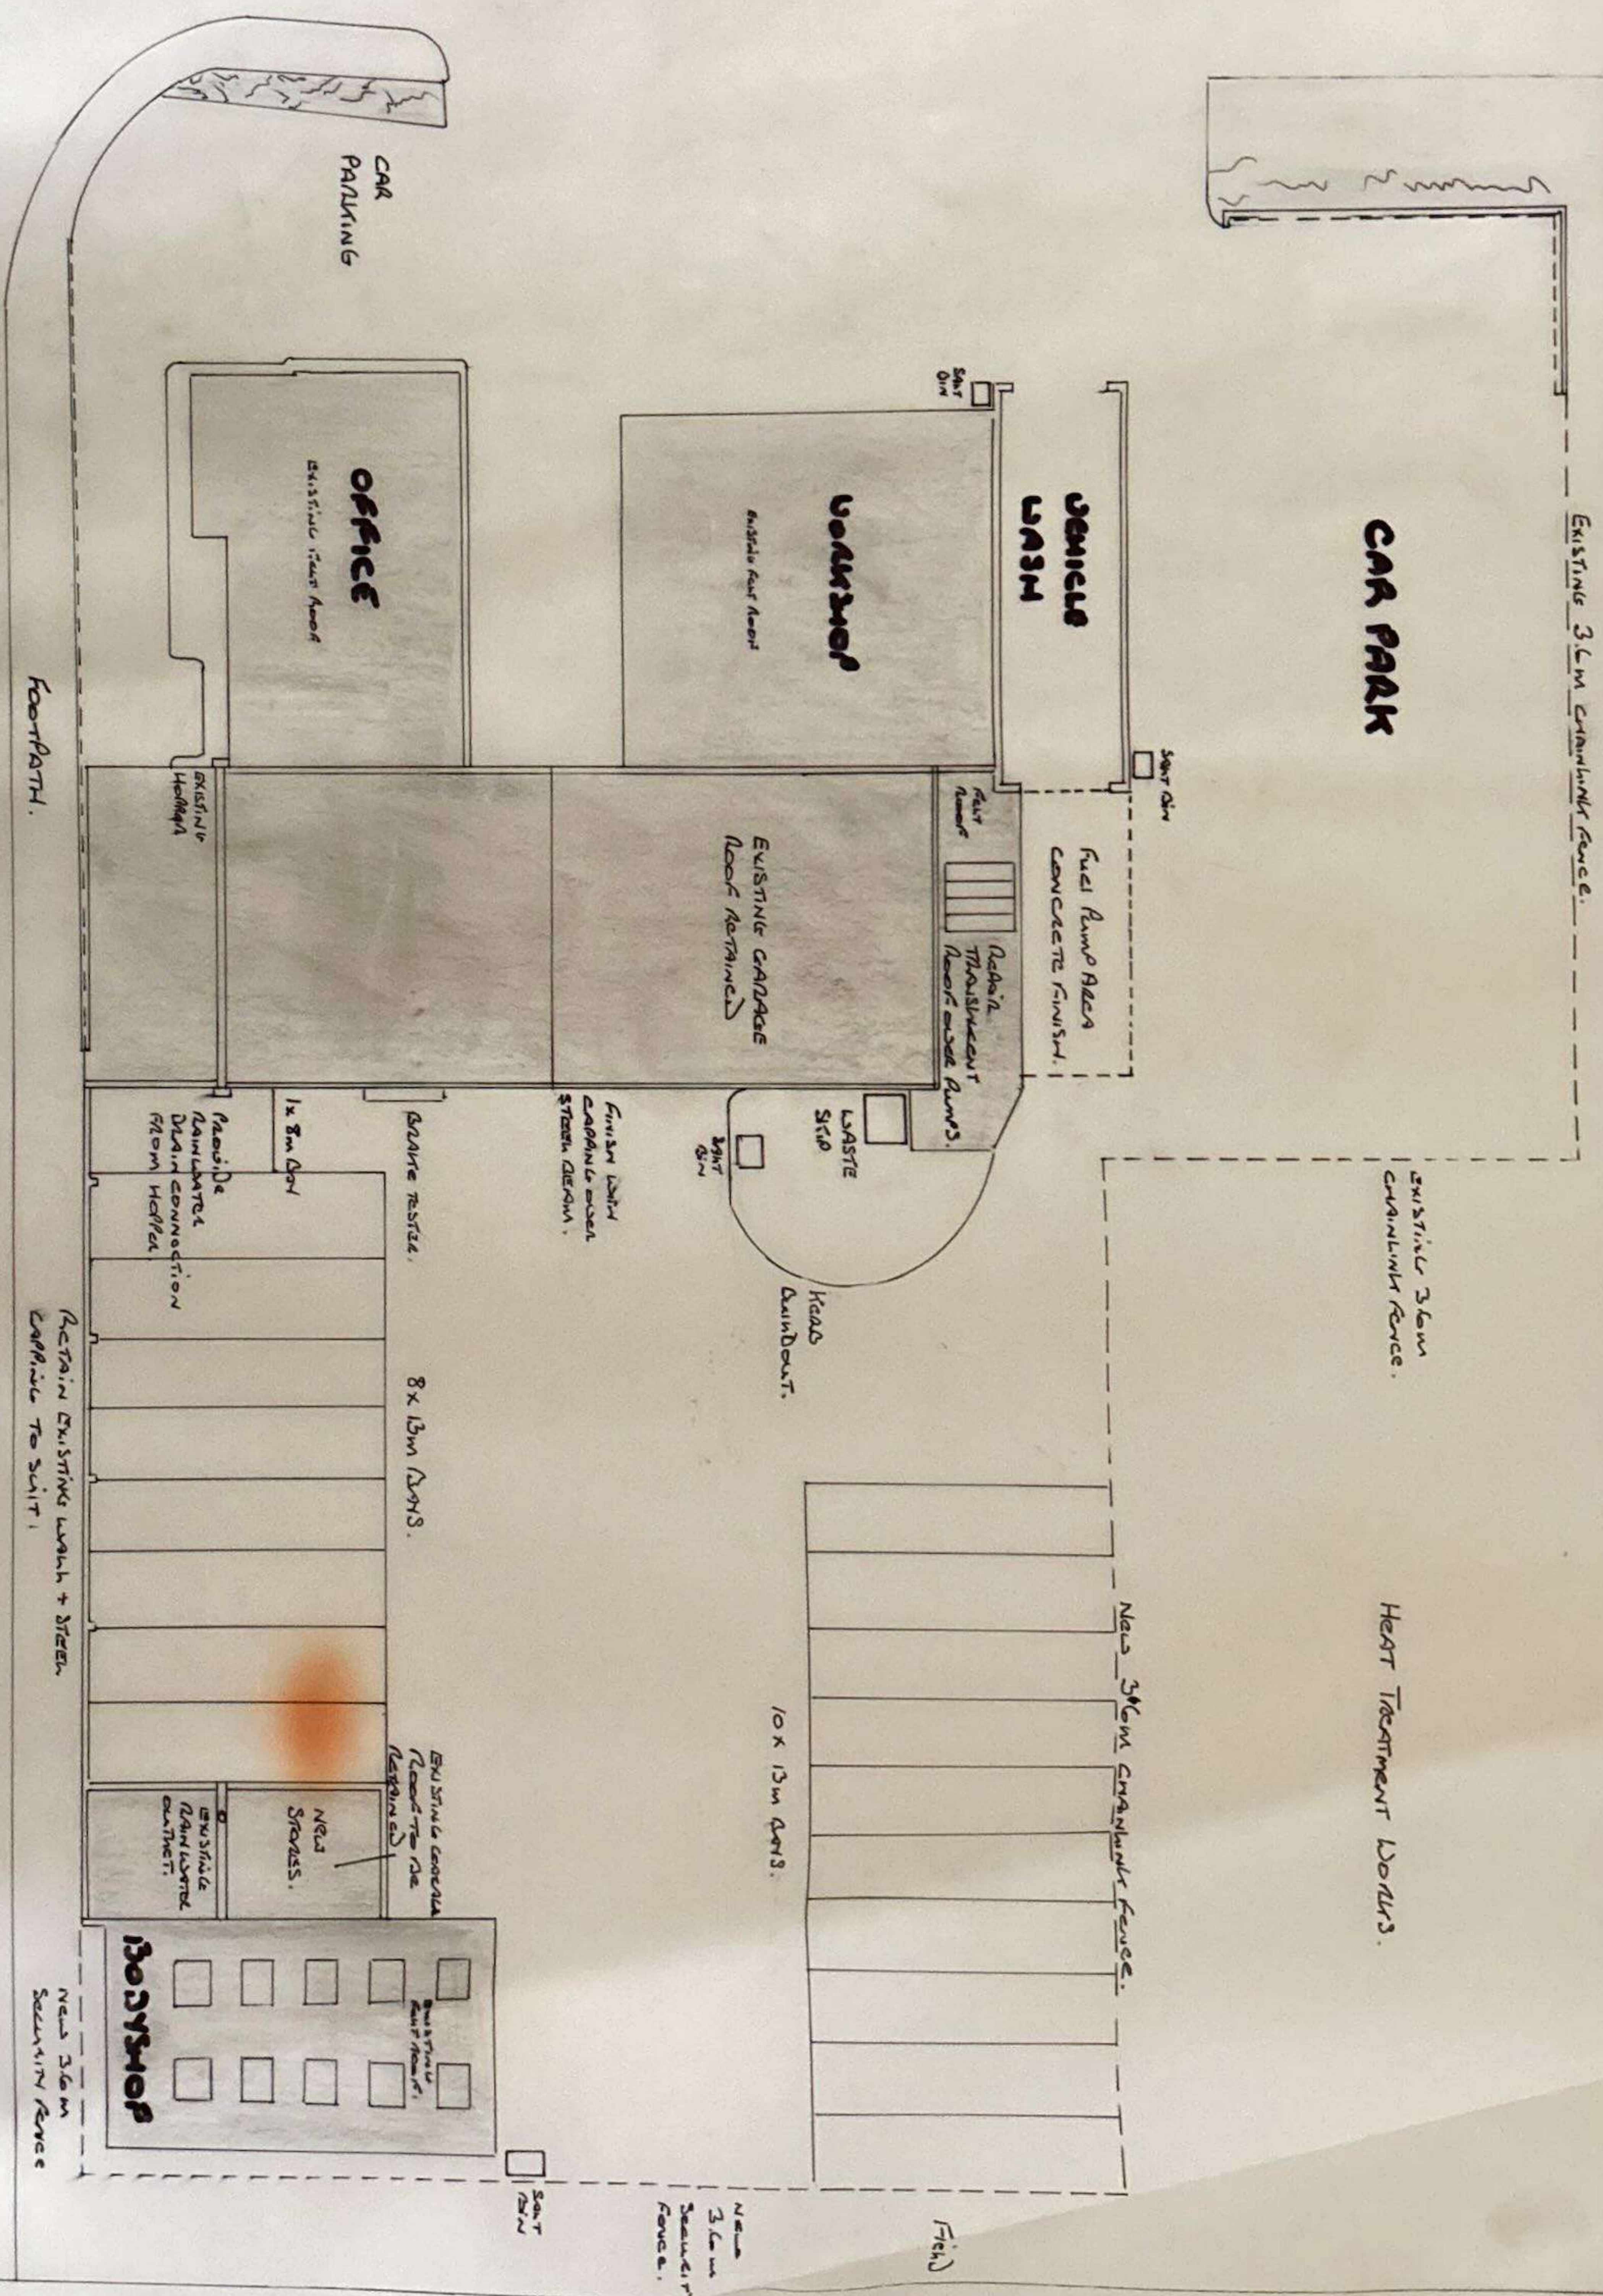

PLAN SHOWS TO BE MAINT TO FANS WITH HOODING SYSTEMS. EXCEPT WHERE SHOWN OTHERWISE.

PLAN SHOWS TO BE MAINT TO FANS WITH HOODING SYSTEMS. EXCEPT WHERE SHOWN OTHERWISE. EPSON. LT199AJF SCALE 1:200