


Plan view of proposals
Epsom Coaches Group

Drawn 2nd
September 2008

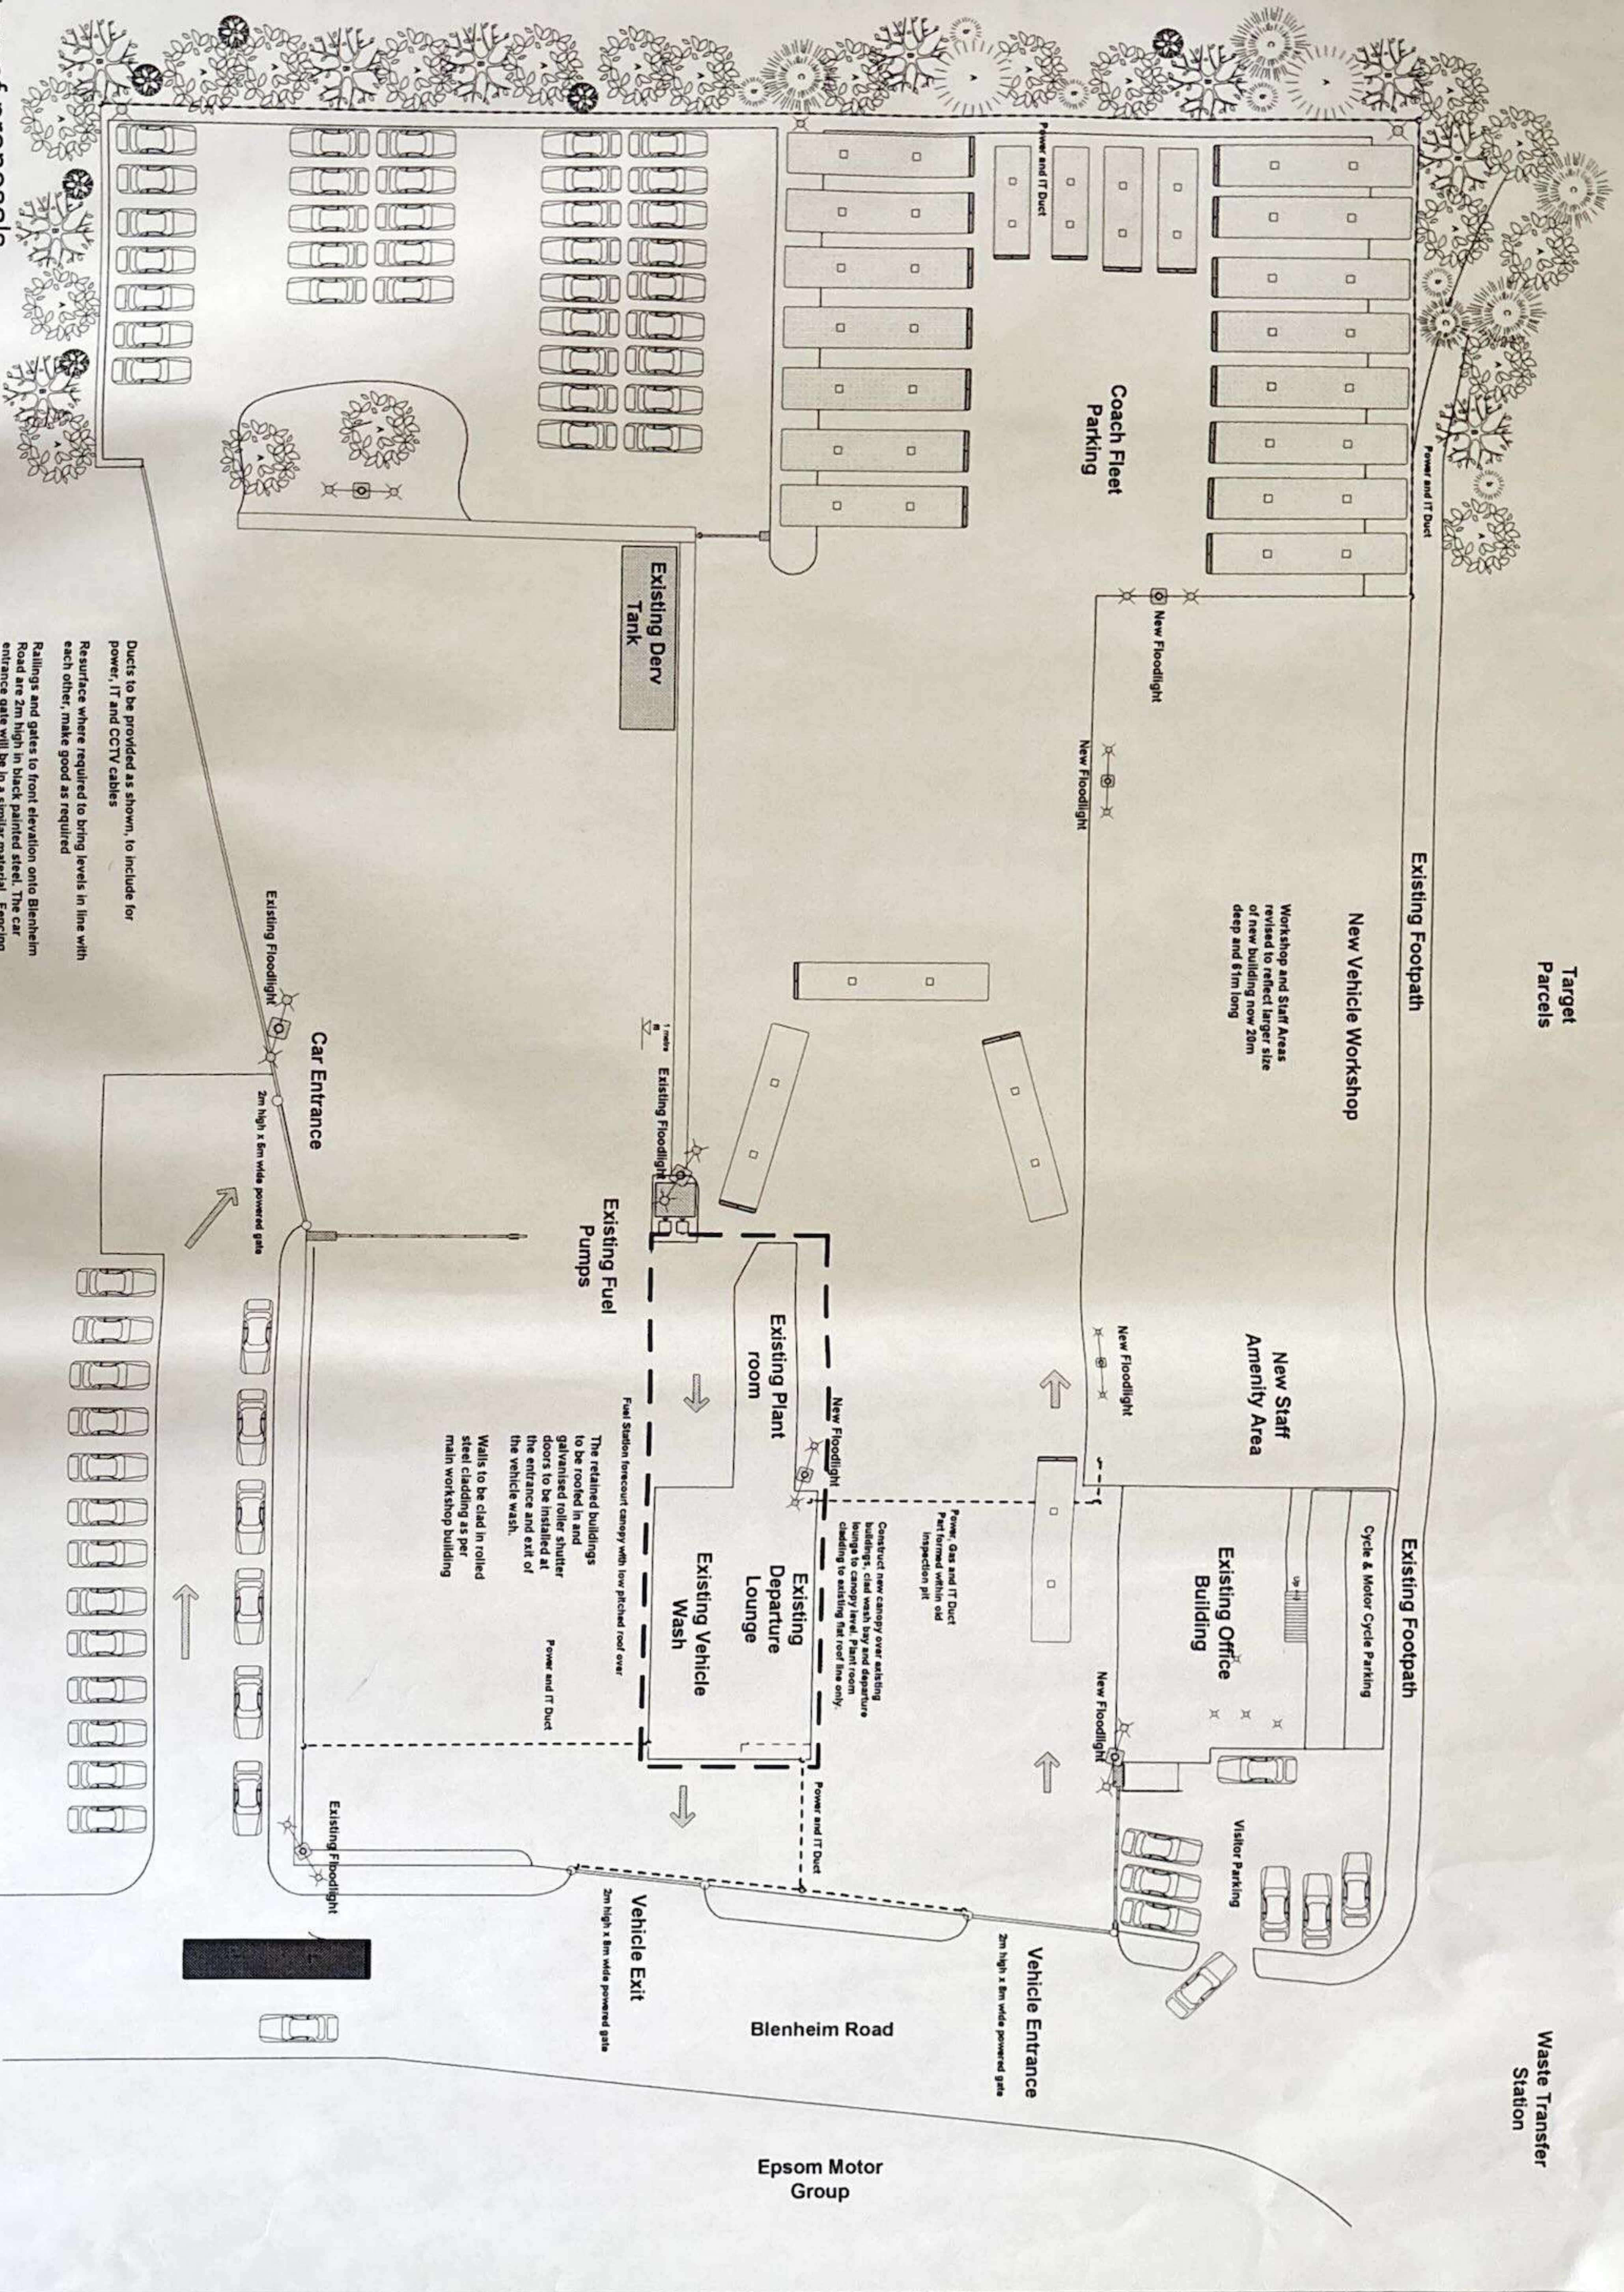

Ducts to be provided as shown, to include for power, IT and CCTV cables
Resurface where required to bring levels in line with each other, make good as required
Railings and gates to front elevation onto Blenheim Road are 2m high in black painted steel. The car entrance gate will be in a similar material. Fencing to remainder of the site will be 3m high galvanised mesh as existing. The fence to rear extension of the site will be 4m high.

Drawing Reference B
(Version 3)